


S O U T H W E S T

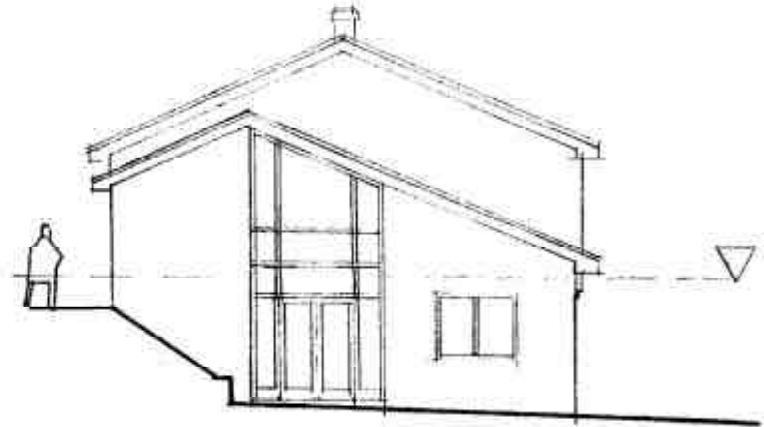

N O R T H E A S T

jhd

SEVENOAKS RUGBY CLUB
CONCEPT DESIGN
South West &
North East Elevations
Scale 1 : 100
Date: January 2010
Drawing No: 120 / 35

JON HUGHES DESIGN
CHARTERED ARCHITECTS

Coppings Farm, Leigh, Kent TN11 8PN

01732 451947
info@jonhughesdesign.com